


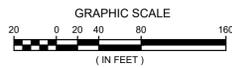

- FIRE PROTECTION BUREAU GUIDELINES:
1. 20' MINIMUM WIDTH FIRE LANES
  2. FDC MUST BE WITHIN 125' OF A HYDRANT
  3. ALL PORTIONS OF THE BUILDING MUST BE WITHIN 300' OF A HYDRANT



Know what's below.  
Call before you dig.

R.A.SMITH, INC. ASSUMES NO RESPONSIBILITY FOR DAMAGES, LIABILITY OR COSTS RESULTING FROM CHANGES OR ALTERATIONS MADE TO THIS PLAN WITHOUT THE EXPRESSED WRITTEN CONSENT OF R.A.SMITH, INC.

DATE	DESCRIPTION

16745 W. Bluemound Road  
Brookfield, WI 53005-5938  
(262) 781-1000  
rasmith.com



Brookfield, WI | Milwaukee, WI | Appleton, WI | Madison, WI  
Cedarburg, WI | Naperville, IL | Irvine, CA



OLYMPIA FIELDS LOCKLYN PH2  
OCOMOWOC, WI

FIRE HYDRANT SPACING EXHIBIT

© COPYRIGHT 2023 R.A. Smith, Inc.
DATE: 09-12-2023
SCALE: 1" = 40'
JOB NO. 3180501.20
PROJECT MANAGER: PAUL V. MCILHERAN, P.E.
DESIGNED BY: CBT
CHECKED BY: AJS

**SHEET NUMBER**  
MF-FD1



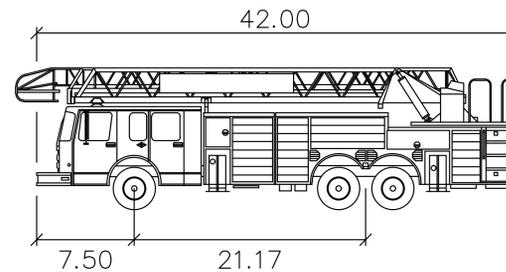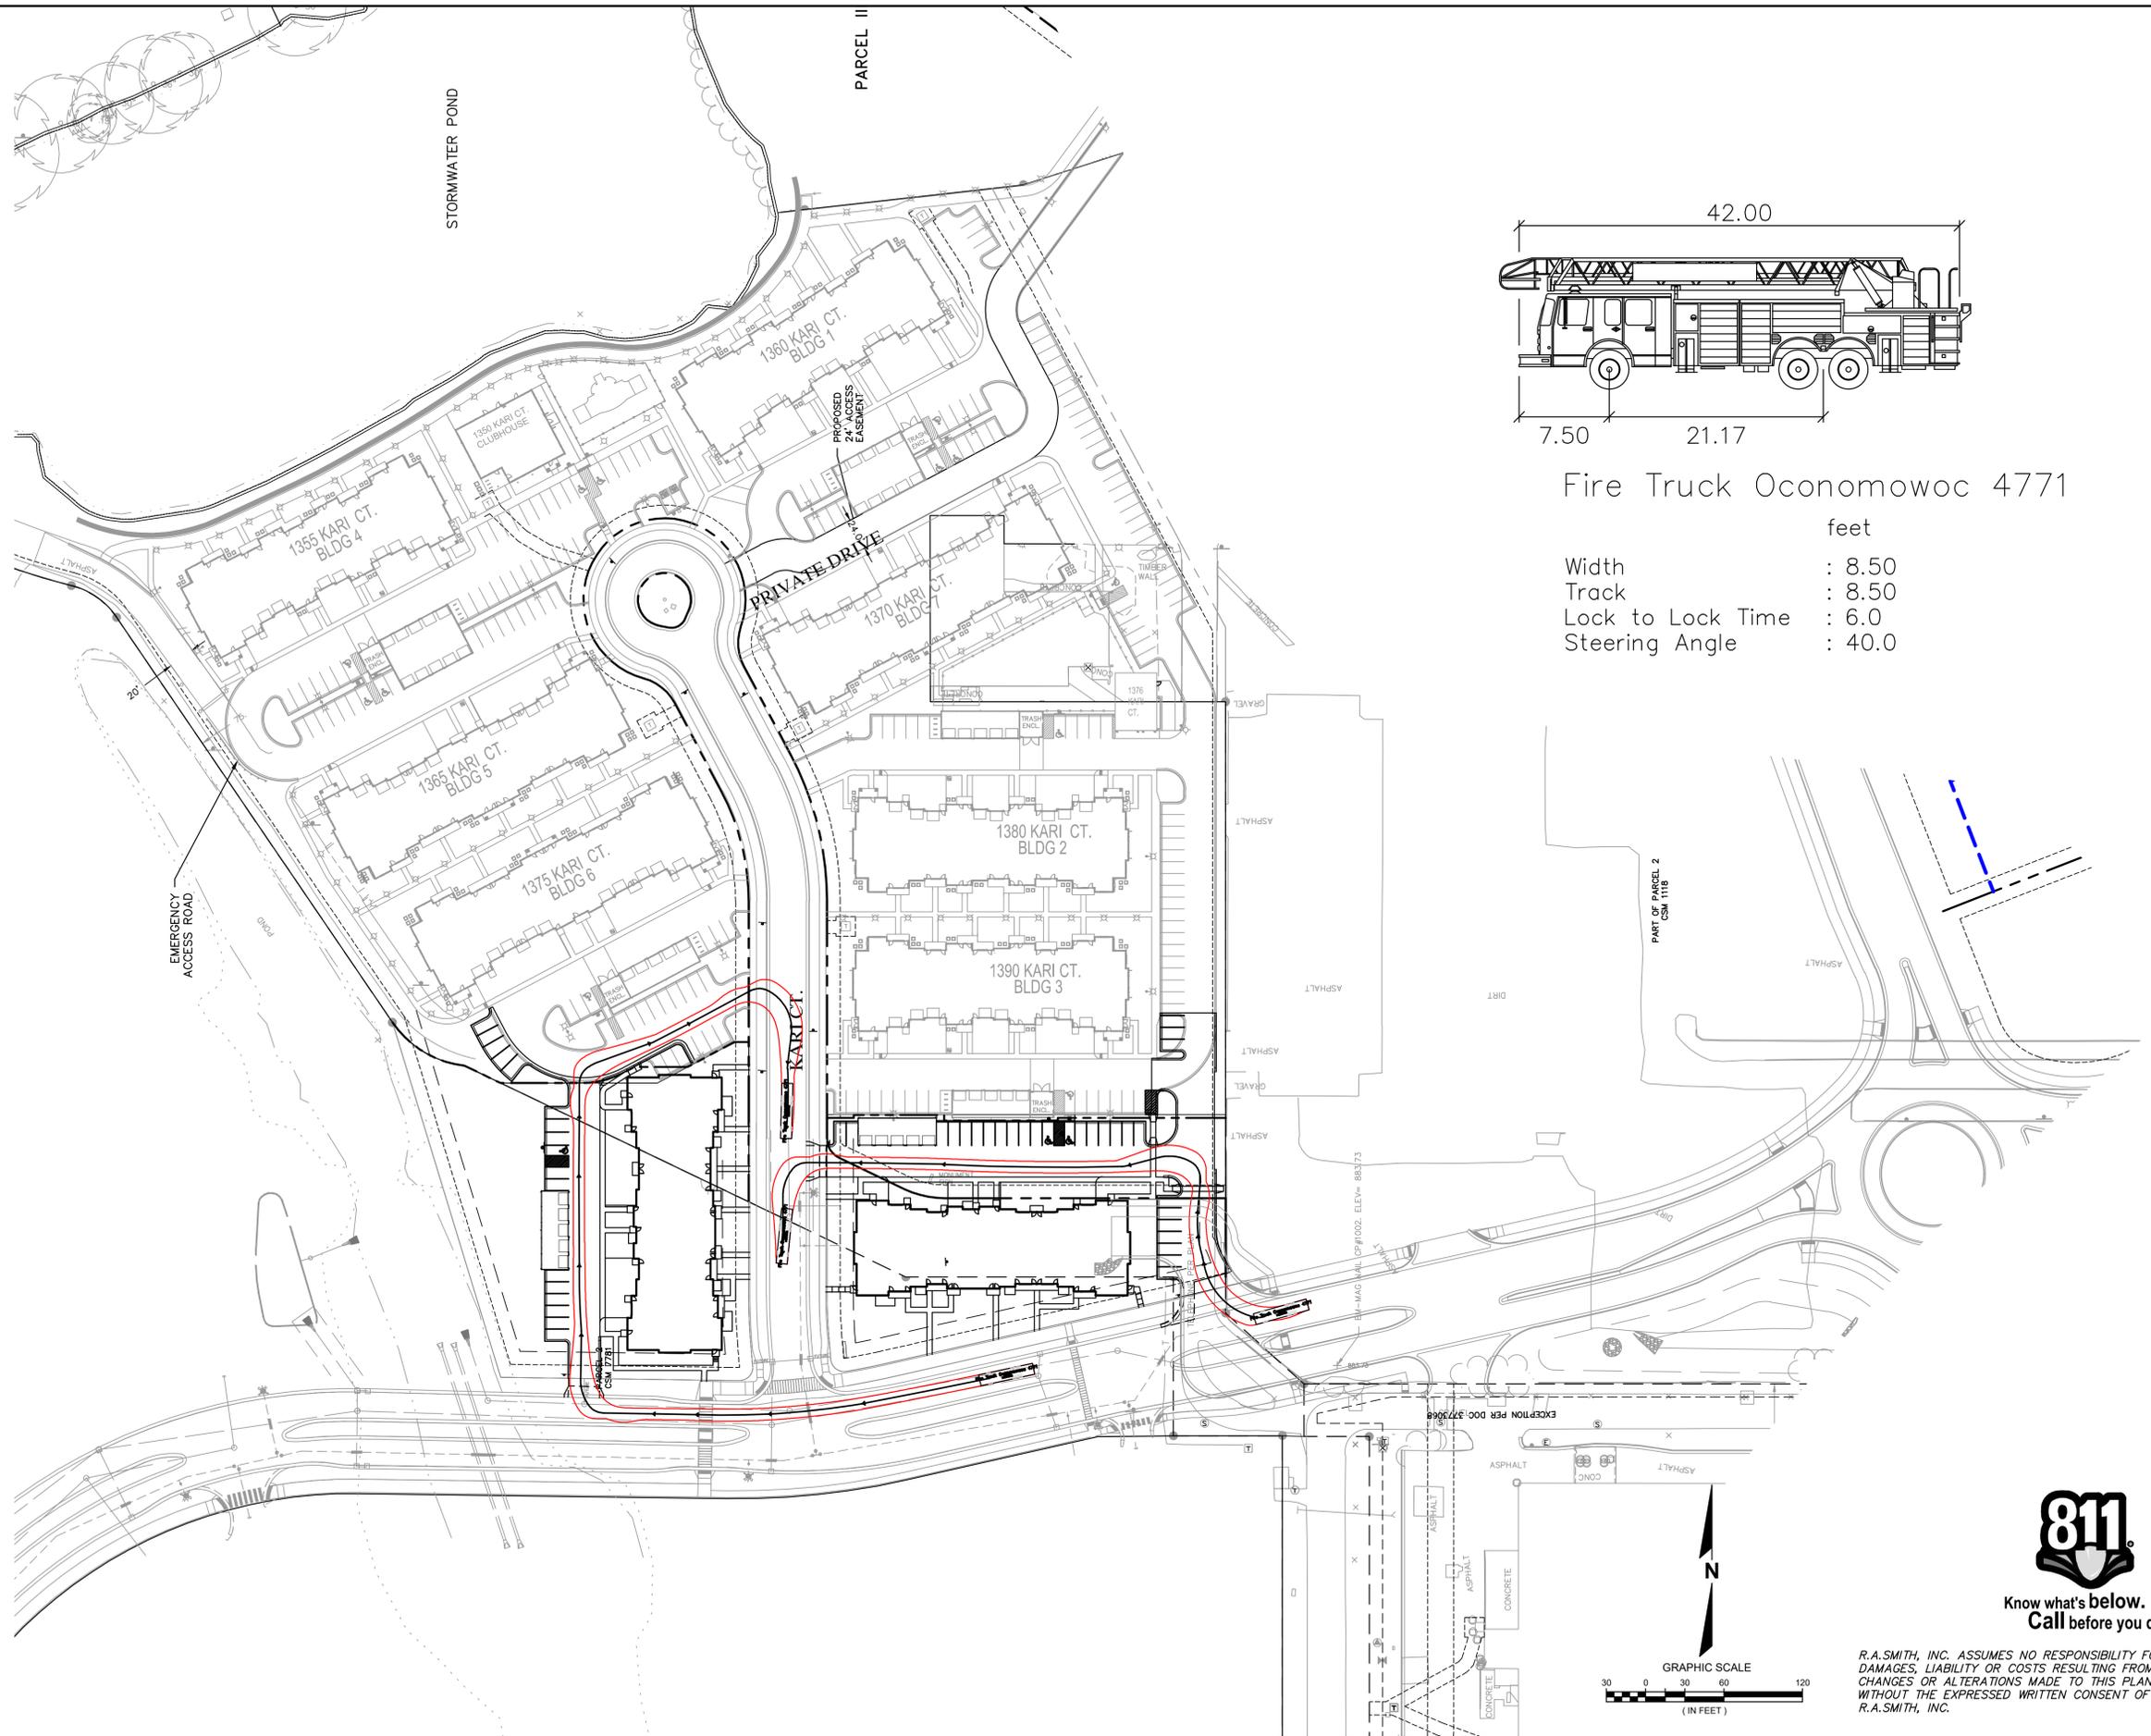

Fire Truck Oconomoc 4771

	feet
Width	: 8.50
Track	: 8.50
Lock to Lock Time	: 6.0
Steering Angle	: 40.0

DATE	DESCRIPTION

16745 W. Bluemound Road  
 Brookfield, WI 53005-5938  
 (262) 781-1000  
 rasmith.com




Brookfield, WI | Milwaukee, WI | Appleton, WI | Madison, WI  
 Cedarburg, WI | Naperville, IL | Irvine, CA

**OLYMPIA FIELDS LOCKLYN PH2  
 OCONOMOWOC, WI  
 AUTOTURN FIRE TRUCK EXHIBIT**



Know what's below.  
 Call before you dig.

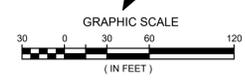

R.A. SMITH, INC. ASSUMES NO RESPONSIBILITY FOR DAMAGES, LIABILITY OR COSTS RESULTING FROM CHANGES OR ALTERATIONS MADE TO THIS PLAN WITHOUT THE EXPRESSED WRITTEN CONSENT OF R.A. SMITH, INC.

© COPYRIGHT 2023 R.A. Smith, Inc.
DATE: 10/06/2021
SCALE: 1" = 60'
JOB NO. 3180501.20
PROJECT MANAGER: PAUL V. MCILHERAN, P.E.
DESIGNED BY: CBT
CHECKED BY: AJJ
<b>SHEET NUMBER</b>
<b>MF-FD3</b>